



1365 3640 3640
8645
SITE & 1st FLOOR


敷地面積 221.78 m² (50.00/80)
 建築面積 56.93 m² < 133.06 m² OK
 1st FLOOR 55.06 m²
 2nd FLOOR 52.99 m²
 TOTAL 108.05 m² < 117.42 m² OK
 (32.68坪)

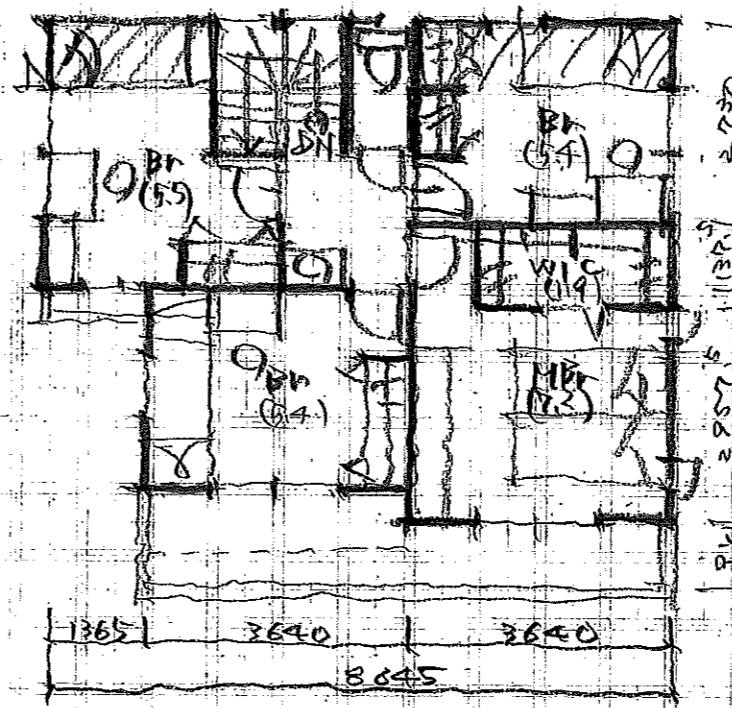


2nd FLOOR

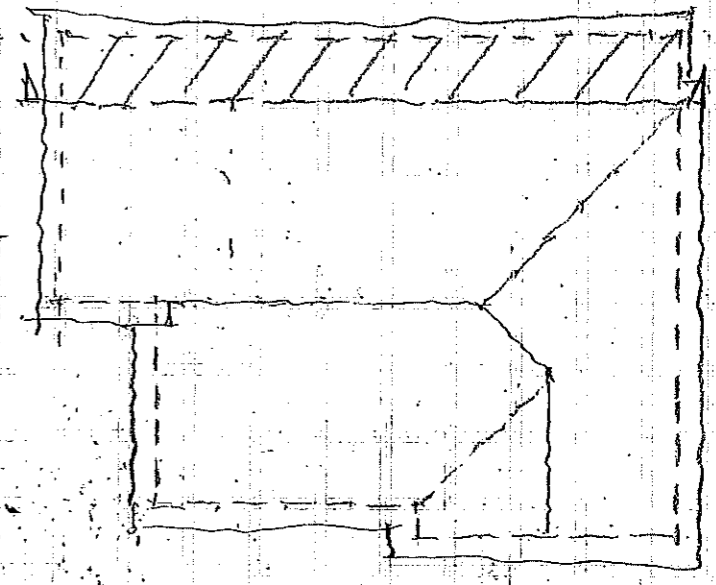

ROOF PLAN

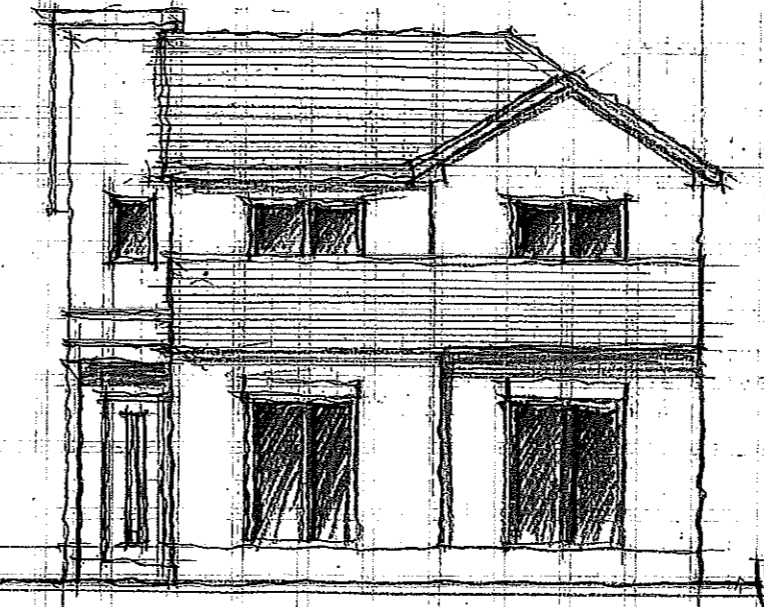

SOUTH ELEVATION

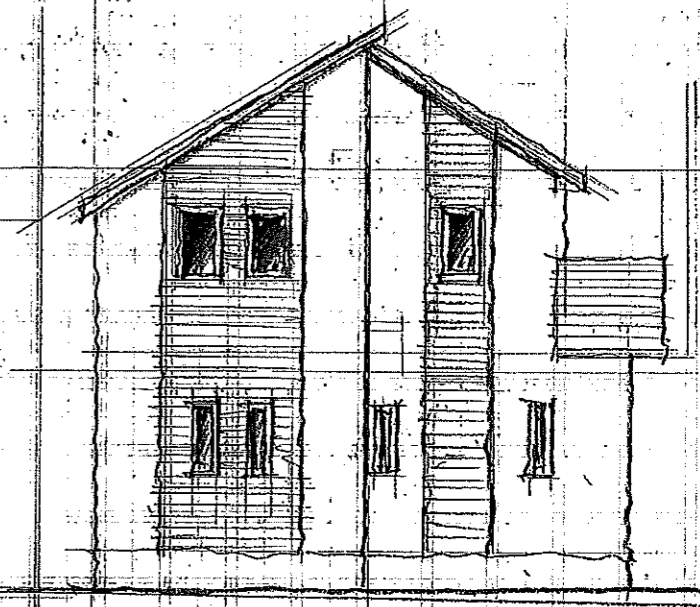

WEST ELEVATION

工事名称 学区上之町1151 1棟	図面名称		設計	承認	担当	敷地面積 m ² (坪)
	縮尺 1/100	日付 24.4.6.				